

All drawings and the information contained therein are the sole property of the Architect and are not to be altered, reproduced, or reconstituted in any way without the express permission of the Architect.

Any discrepancies or inconsistencies contained within the drawings are to be reported to the Architect prior to the commencement of any construction of related work. The contractor is responsible to field verify all dimensions.

Drawings are to be used for construction only when noted as for construction in the Revision box on each sheet and only if signed and sealed by the Architect.

Drawings are not to be scaled.

SEAL:




PROJECT TITLE:

REVISIONS:			
No.	Drawing Revision	Date	By

DRAWING TITLE:
Site Plan

DRAWN: A.R.	DRAWING #: A-1
CHECKED: J.B.	PROJECT #: 1816
DATE: June-2018	

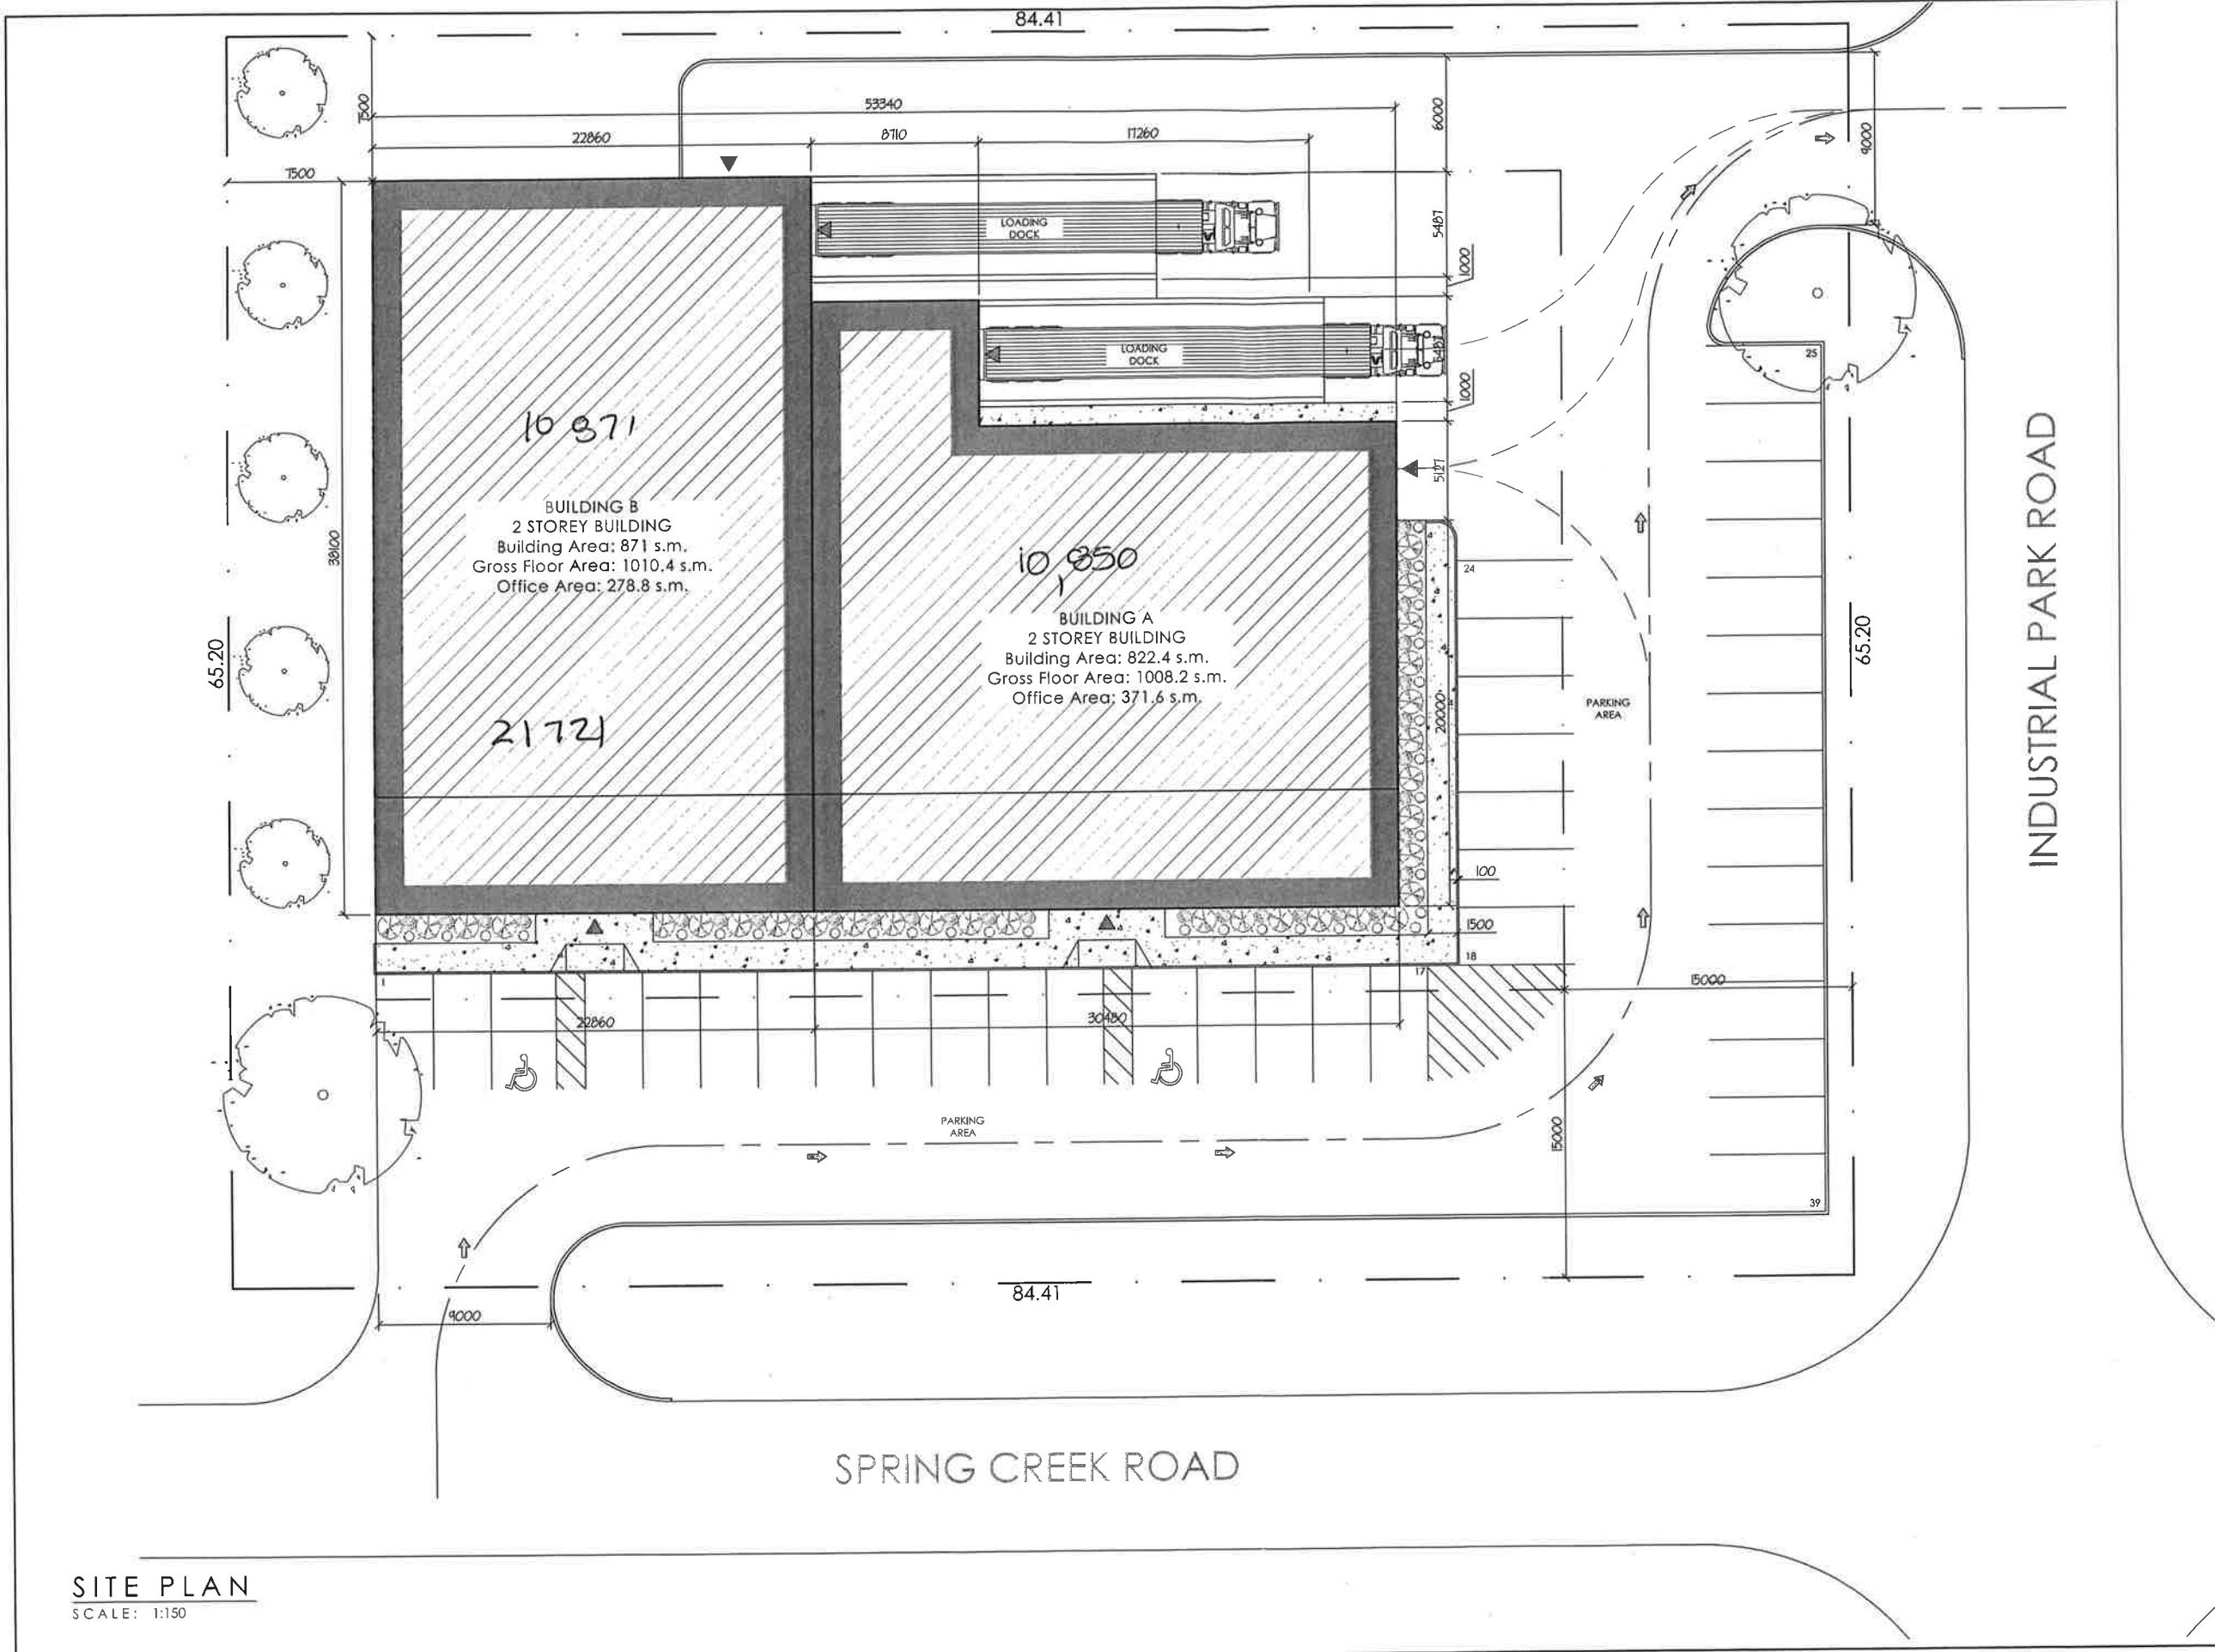

SITE PLAN
SCALE: 1:150